


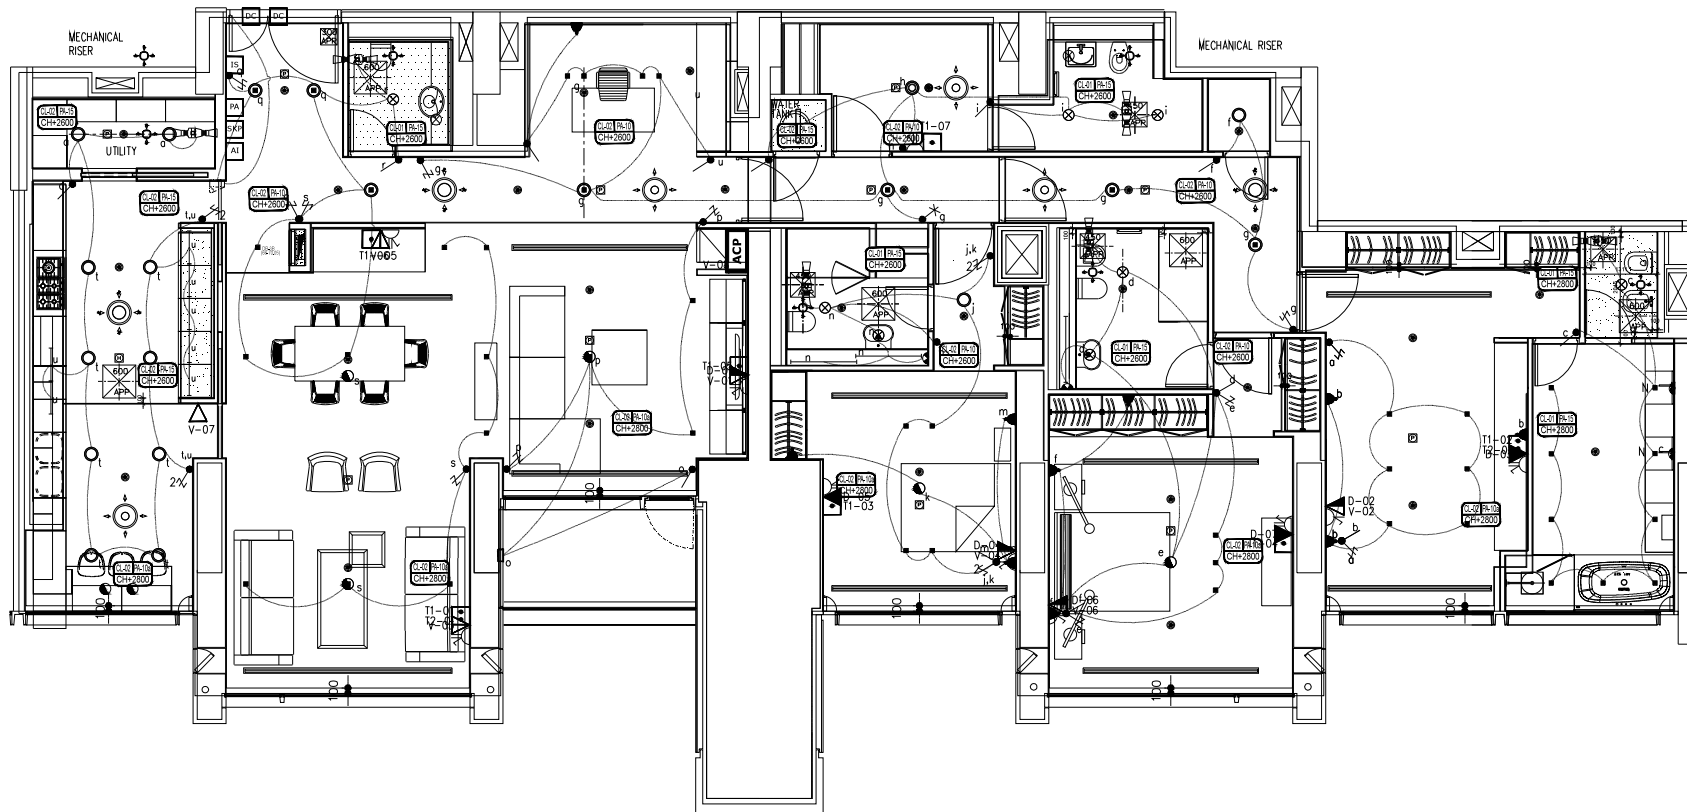

- ALL WALL PLUGS, UNLESS OTHERWISE INDICATED SHOULD BE AT H=30cm, F.F.L.
- ALL OUTDOORS & FLOOR RECESSED PLUGS SHOULD BE WATER PROOF
- THERMOSTAT HEIGHT 500 mm. ABOVE SWITCH 1600 mm. FROM F.F.L. UNLESS OTHERWISE INDICATED
- ALL ELECTRICAL OUTLETS FOR CURTAINS SHOULD BE 20cm. AWAY FROM WINDOWS
- ALL PLUGS & SWITCHES IN BATHROOMS SHOULD BE WATERPROOF & AT H=110cm, F.F.L.

GENERAL NOTES


100000

- ⊙ L-04 30W RECESSED CEILING LIGHT
- ⊙ PENDANT LIGHT POINT
- ⊙ L-02 140W CEILING LIGHT
- ⊙ POWER OUTLET
- ⊙ DOUBLE POWER OUTLET
- ⊙ LOCK DISTRIBUTION BOARD/CONSUMER UNIT
- ⊙ DOOR BELL PUSH
- ⊙ DOOR BELL
- ⊙ WALL BRACKET
- ⊙ FOR INDIRECT LIGHTING
- ⊙ SPEAKER OUTLET IN FALSE CEILING
- ⊙ RECESSED U.P.S. IN WALL
- ⊙ CAMERA AREA PROTECTOR
- 1 2 

CCTV

- ⊙ PTZ CAMERA
- ⊙ FIXED CAMERA
- ⊙ DOME CAMERA
- ⊙ APARTMENT CONSOLIDATION POINT
- ⊙ DATA OUTLET, D-XX
- ⊙ VOICE OUTLET, V-XX
- ⊙ VOICE / DATA OUTLET (S-XX)
- (XX INDICATE OUTLET NUMBER)

SMATV

- ⊙ TV OUTLET (T1-XX)
- ⊙ TV OUTLET WITH LOOPBACK (T1-XX)
- (XX INDICATE OUTLET NUMBER)

SOCKETS

- ⊙ SA, SWITCHED SOCKET OUTLET
- ⊙ 1SA, SINGLE SWITCHED SOCKET
- ⊙ 1SA, TWIN SWITCHED SOCKET

revision date

project
Sami
Index Tower

Interior Design
Arcadia

arcadia
Interior Architecture & Design

sheet
1/1
POWER PLAN
scale
1/50
date
1/1